


SCHEDULE "A"

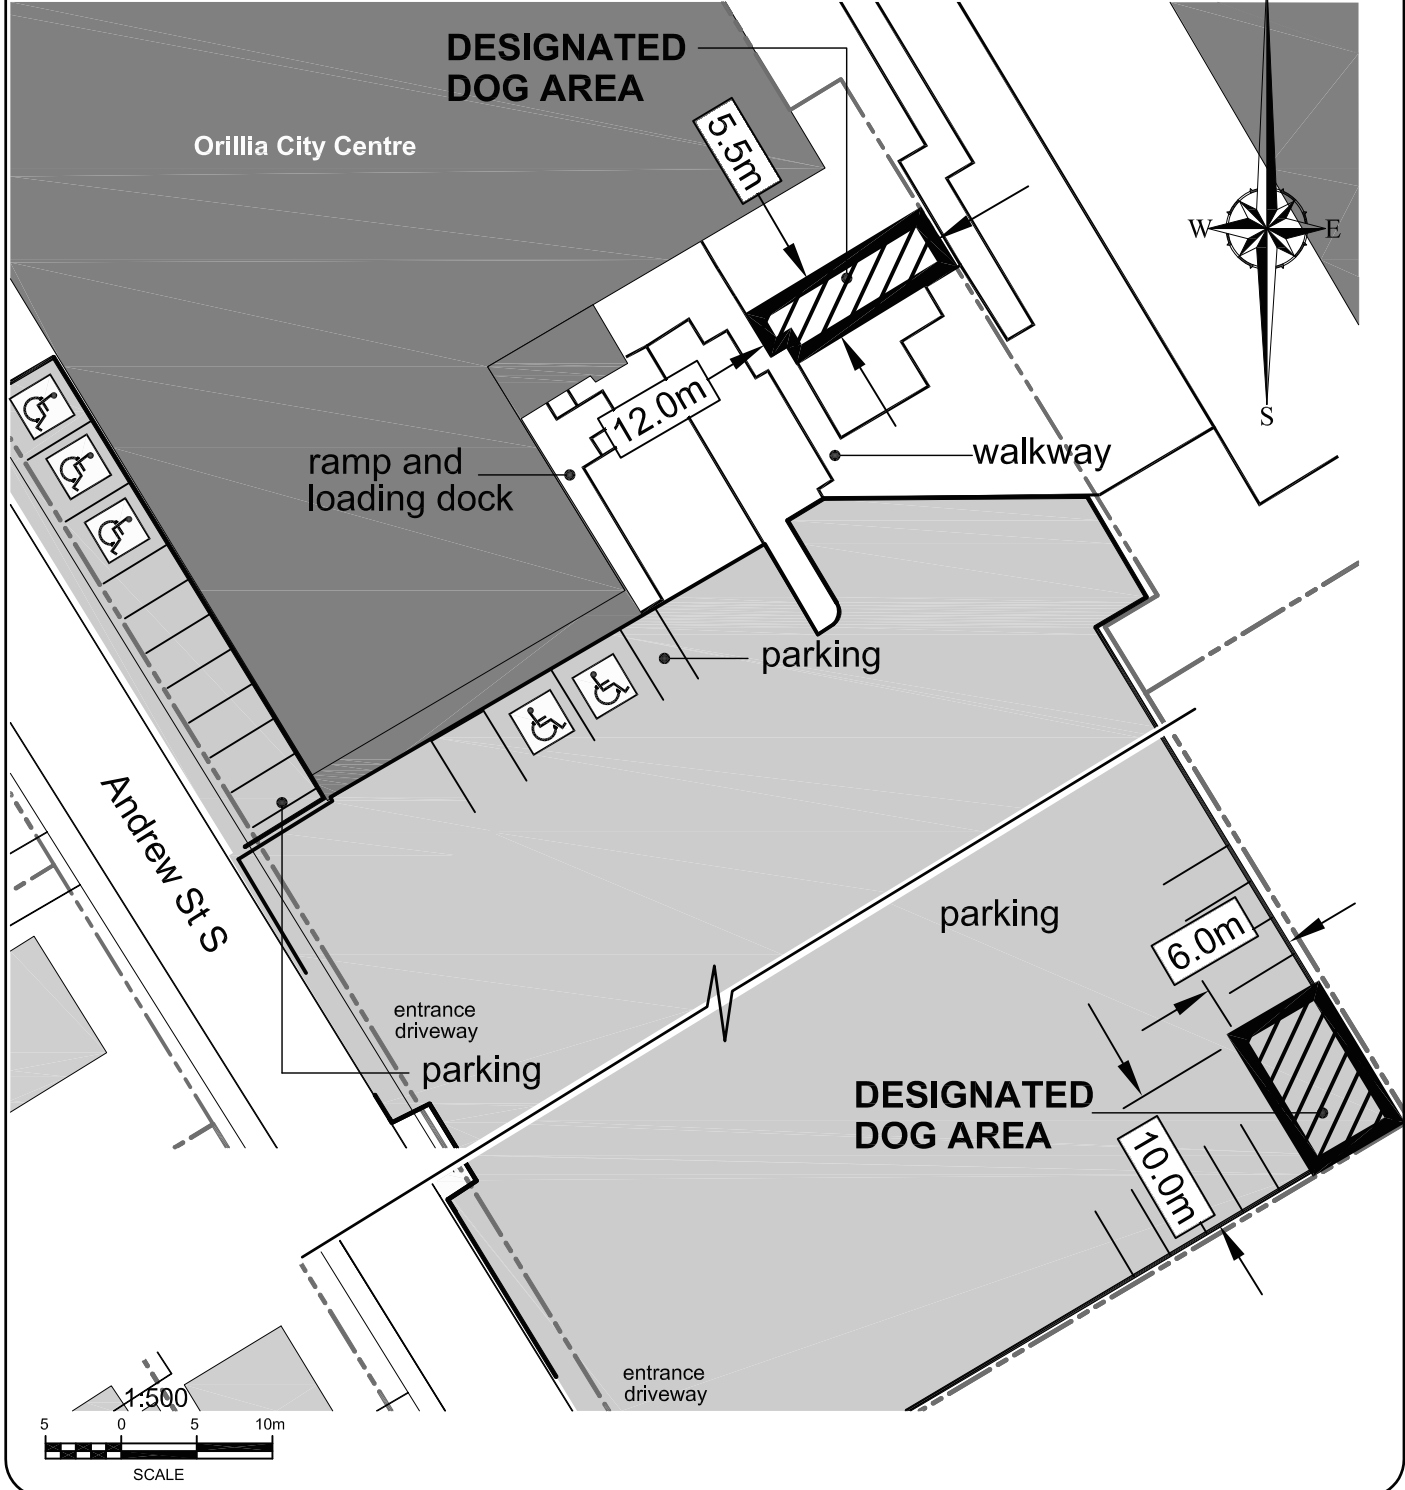

DESIGN BY: SC
DRAWN BY: WH
CHECKED BY: SC
APPROVED BY:
DATE: JAN. 19, 2009
PLOTTED: JAN. 19, 2009



THE CORPORATION OF THE
CITY of ORILLIA
 PUBLIC WORKS DEPARTMENT

TITLE
Orillia City Centre

FILE:	
SHEET:	PLAN No:
ACAD FILE: skSCpk02.DWG	

H:\CONTRACTS\Drawings - MISCELLANEOUS\dept_PROP-SERV\CITYHALL\Parking lot\skSCpk02.DWG
 Jan 28, 2010 - 1:22pm